




VERSION	AMENDMENT	AUTHORISED BY	DATE


HELD BY LANDGATE IN DIGITAL FORMAT ONLY

TYPE	FREEHOLD	S.S.A.	YES
PURPOSE	SUBDIVISION		
PLAN OF	LOTS 612, 621-625, 630-634, 656-669, 675, 691-699, 722, 723, 9014, ROADS, EASEMENTS AND RESTRICTIVE COVENANT		
FORMER TENURE	LOT 9012 ON DP 403890 C/T 2868-653		
LOCAL AUTHORITY	CITY OF KWINANA		
LOCALITY	WELLARD		
D.O.L. FILE			
FIELD RECORD	106509, 117006		
SURVEYOR'S CERTIFICATE - REG 54			
I, Daniel T. GROGAN hereby certify that this plan is accurate and is a correct representation of the - (a) *survey, and/or (b) *calculations from measurements recorded in the field records, [* delete if inapplicable] undertaken for the purposes of this plan and that it complies with the relevant written law(s) in relation to which it is lodged.			
LICENSED SURVEYOR		DATE	
LOGGED			
DATE	FEE PAID	ASSESS No.	
I.S.C.			
EXAMINED			
WESTERN AUSTRALIAN PLANNING COMMISSION		DATE	
FILE 14-8623			
Delegated under S. 16 P&D Act 2005		DATE	
IN ORDER FOR DEALINGS			
SUBJECT TO		DATE	
FOR INSPECTOR OF PLANS AND SURVEYS		DATE	
APPROVED		REG26A (4)	
INSPECTOR OF PLANS AND SURVEYS (S. 18 Licensed Surveyors Act 1909)		DATE	
			
DEPOSITED PLAN			
407808			
SHEET 01 OF 04 SHEETS (PLUS SURVEY SHEETS) VERSION 1			

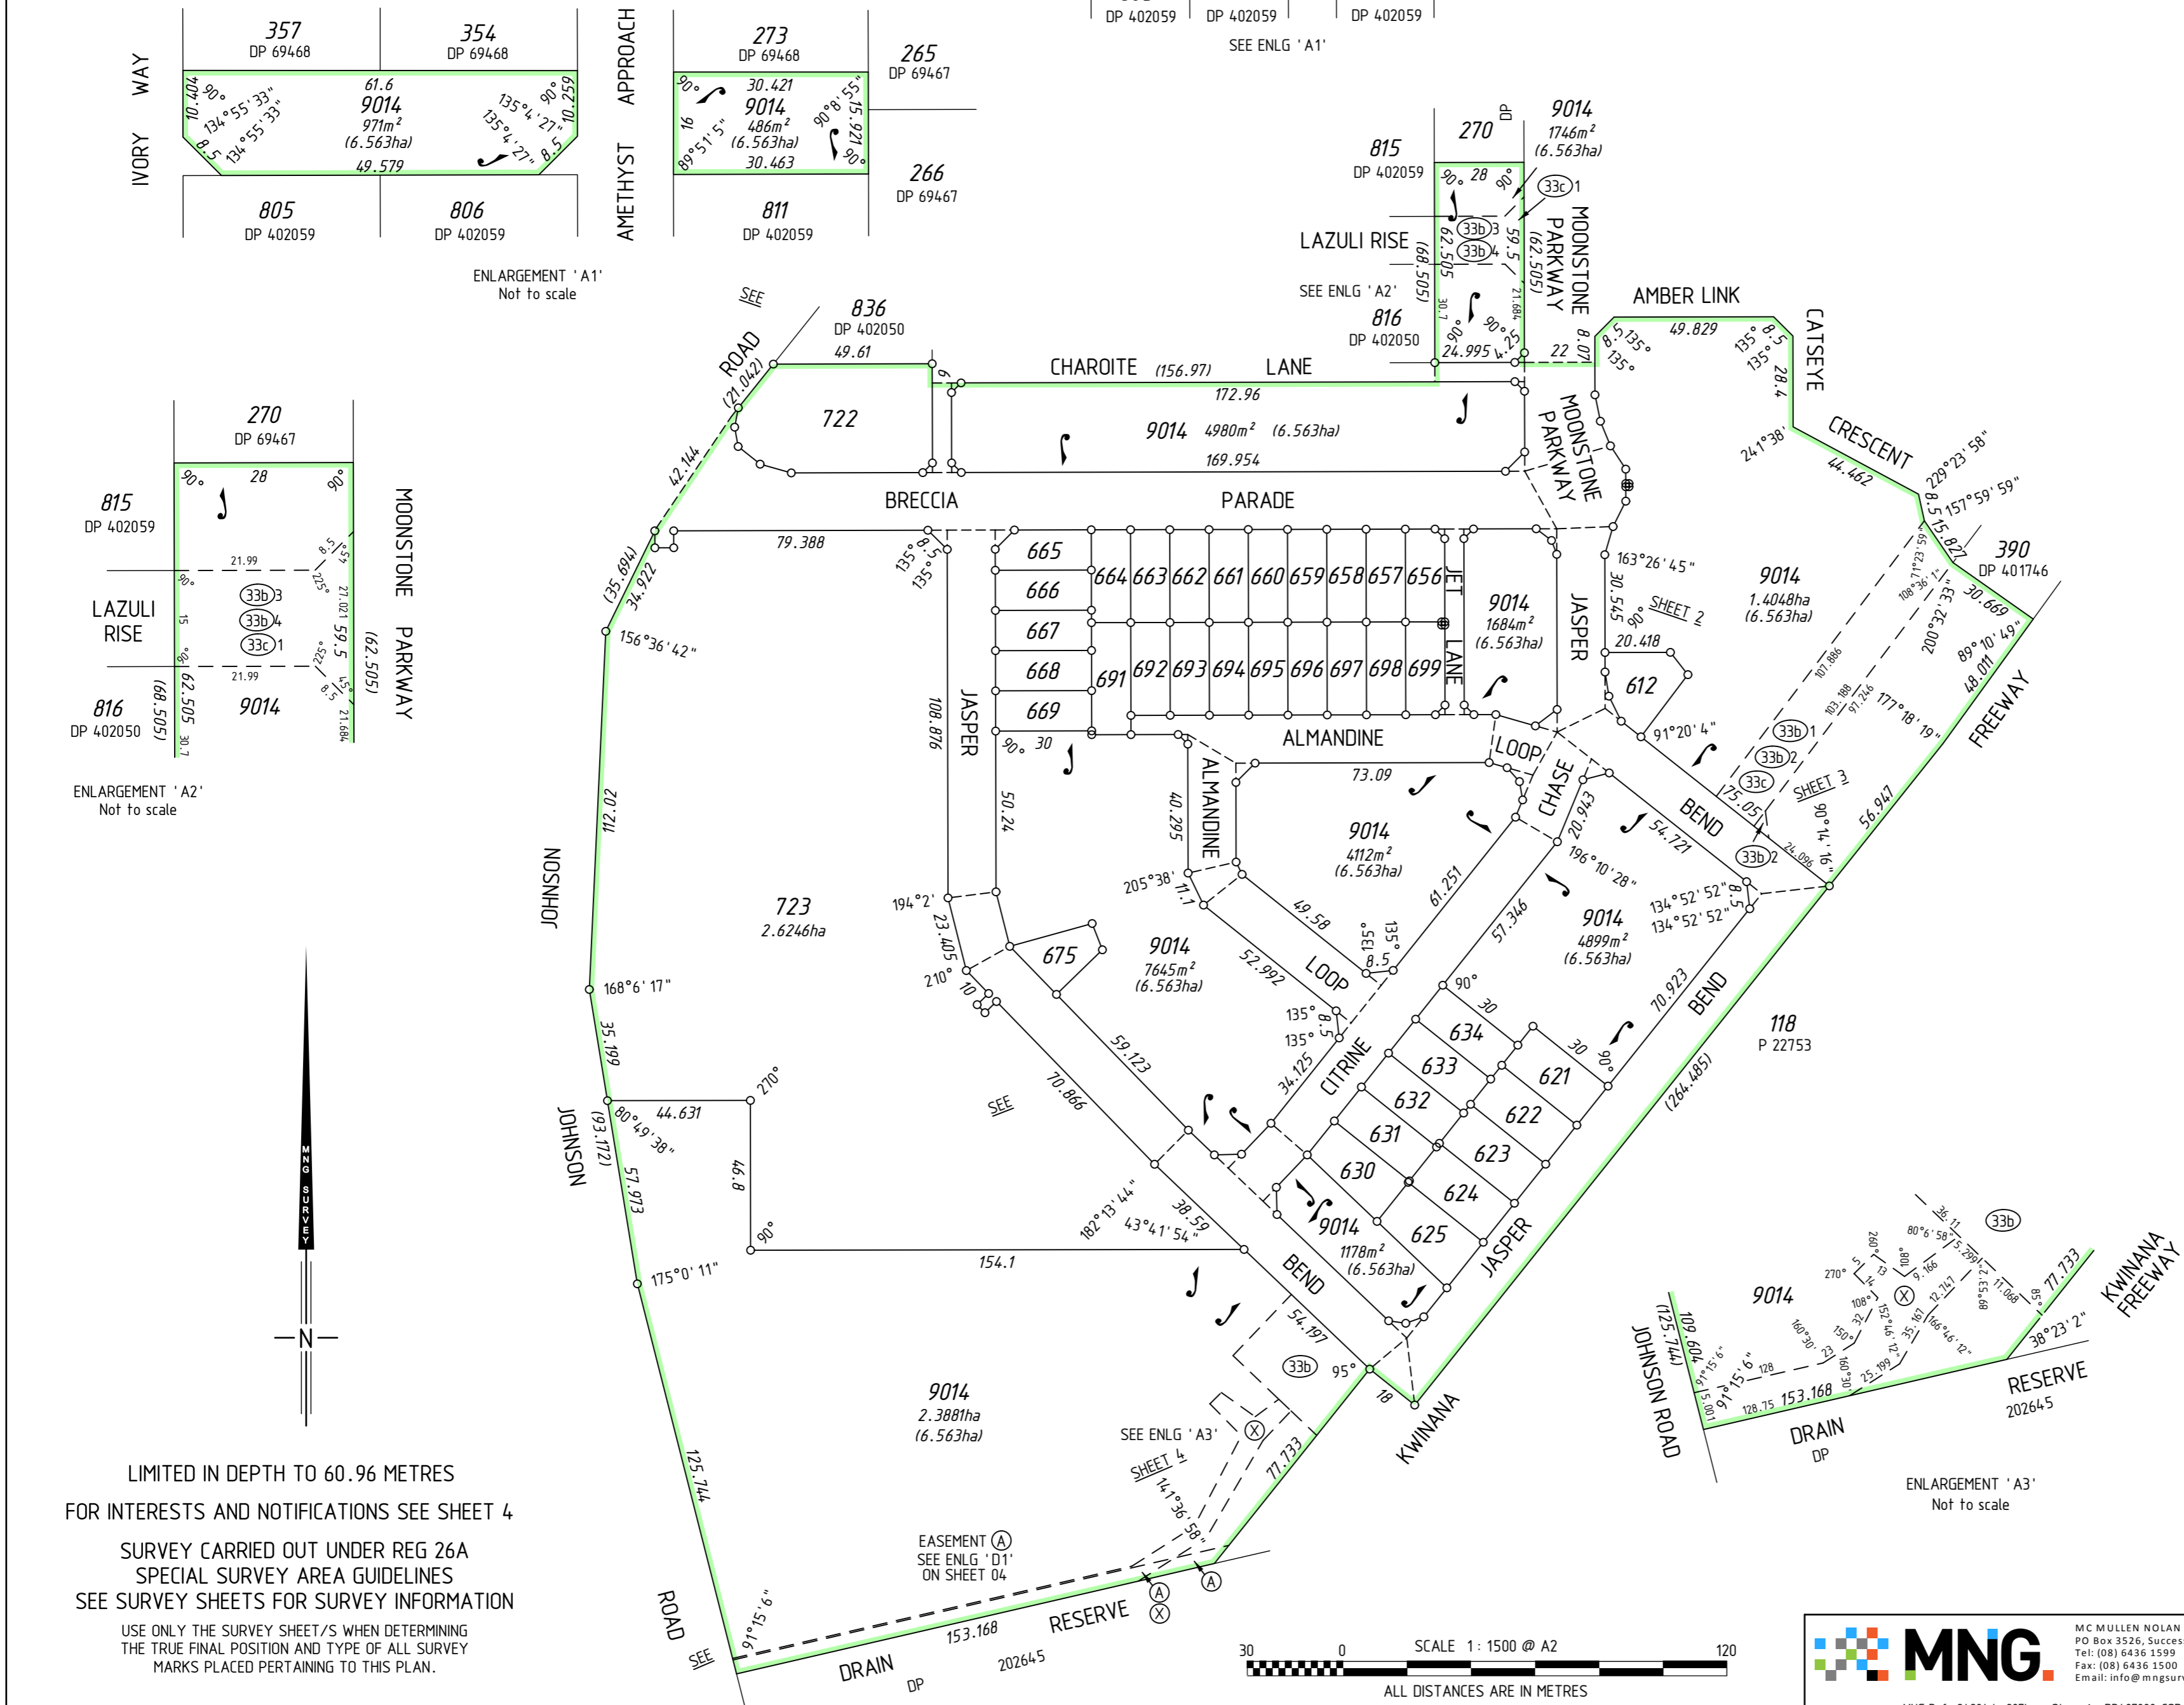

FOR HEADING SEE SHEET 1

FOR INTERESTS AND NOTIFICATIONS
SEE SHEET 4

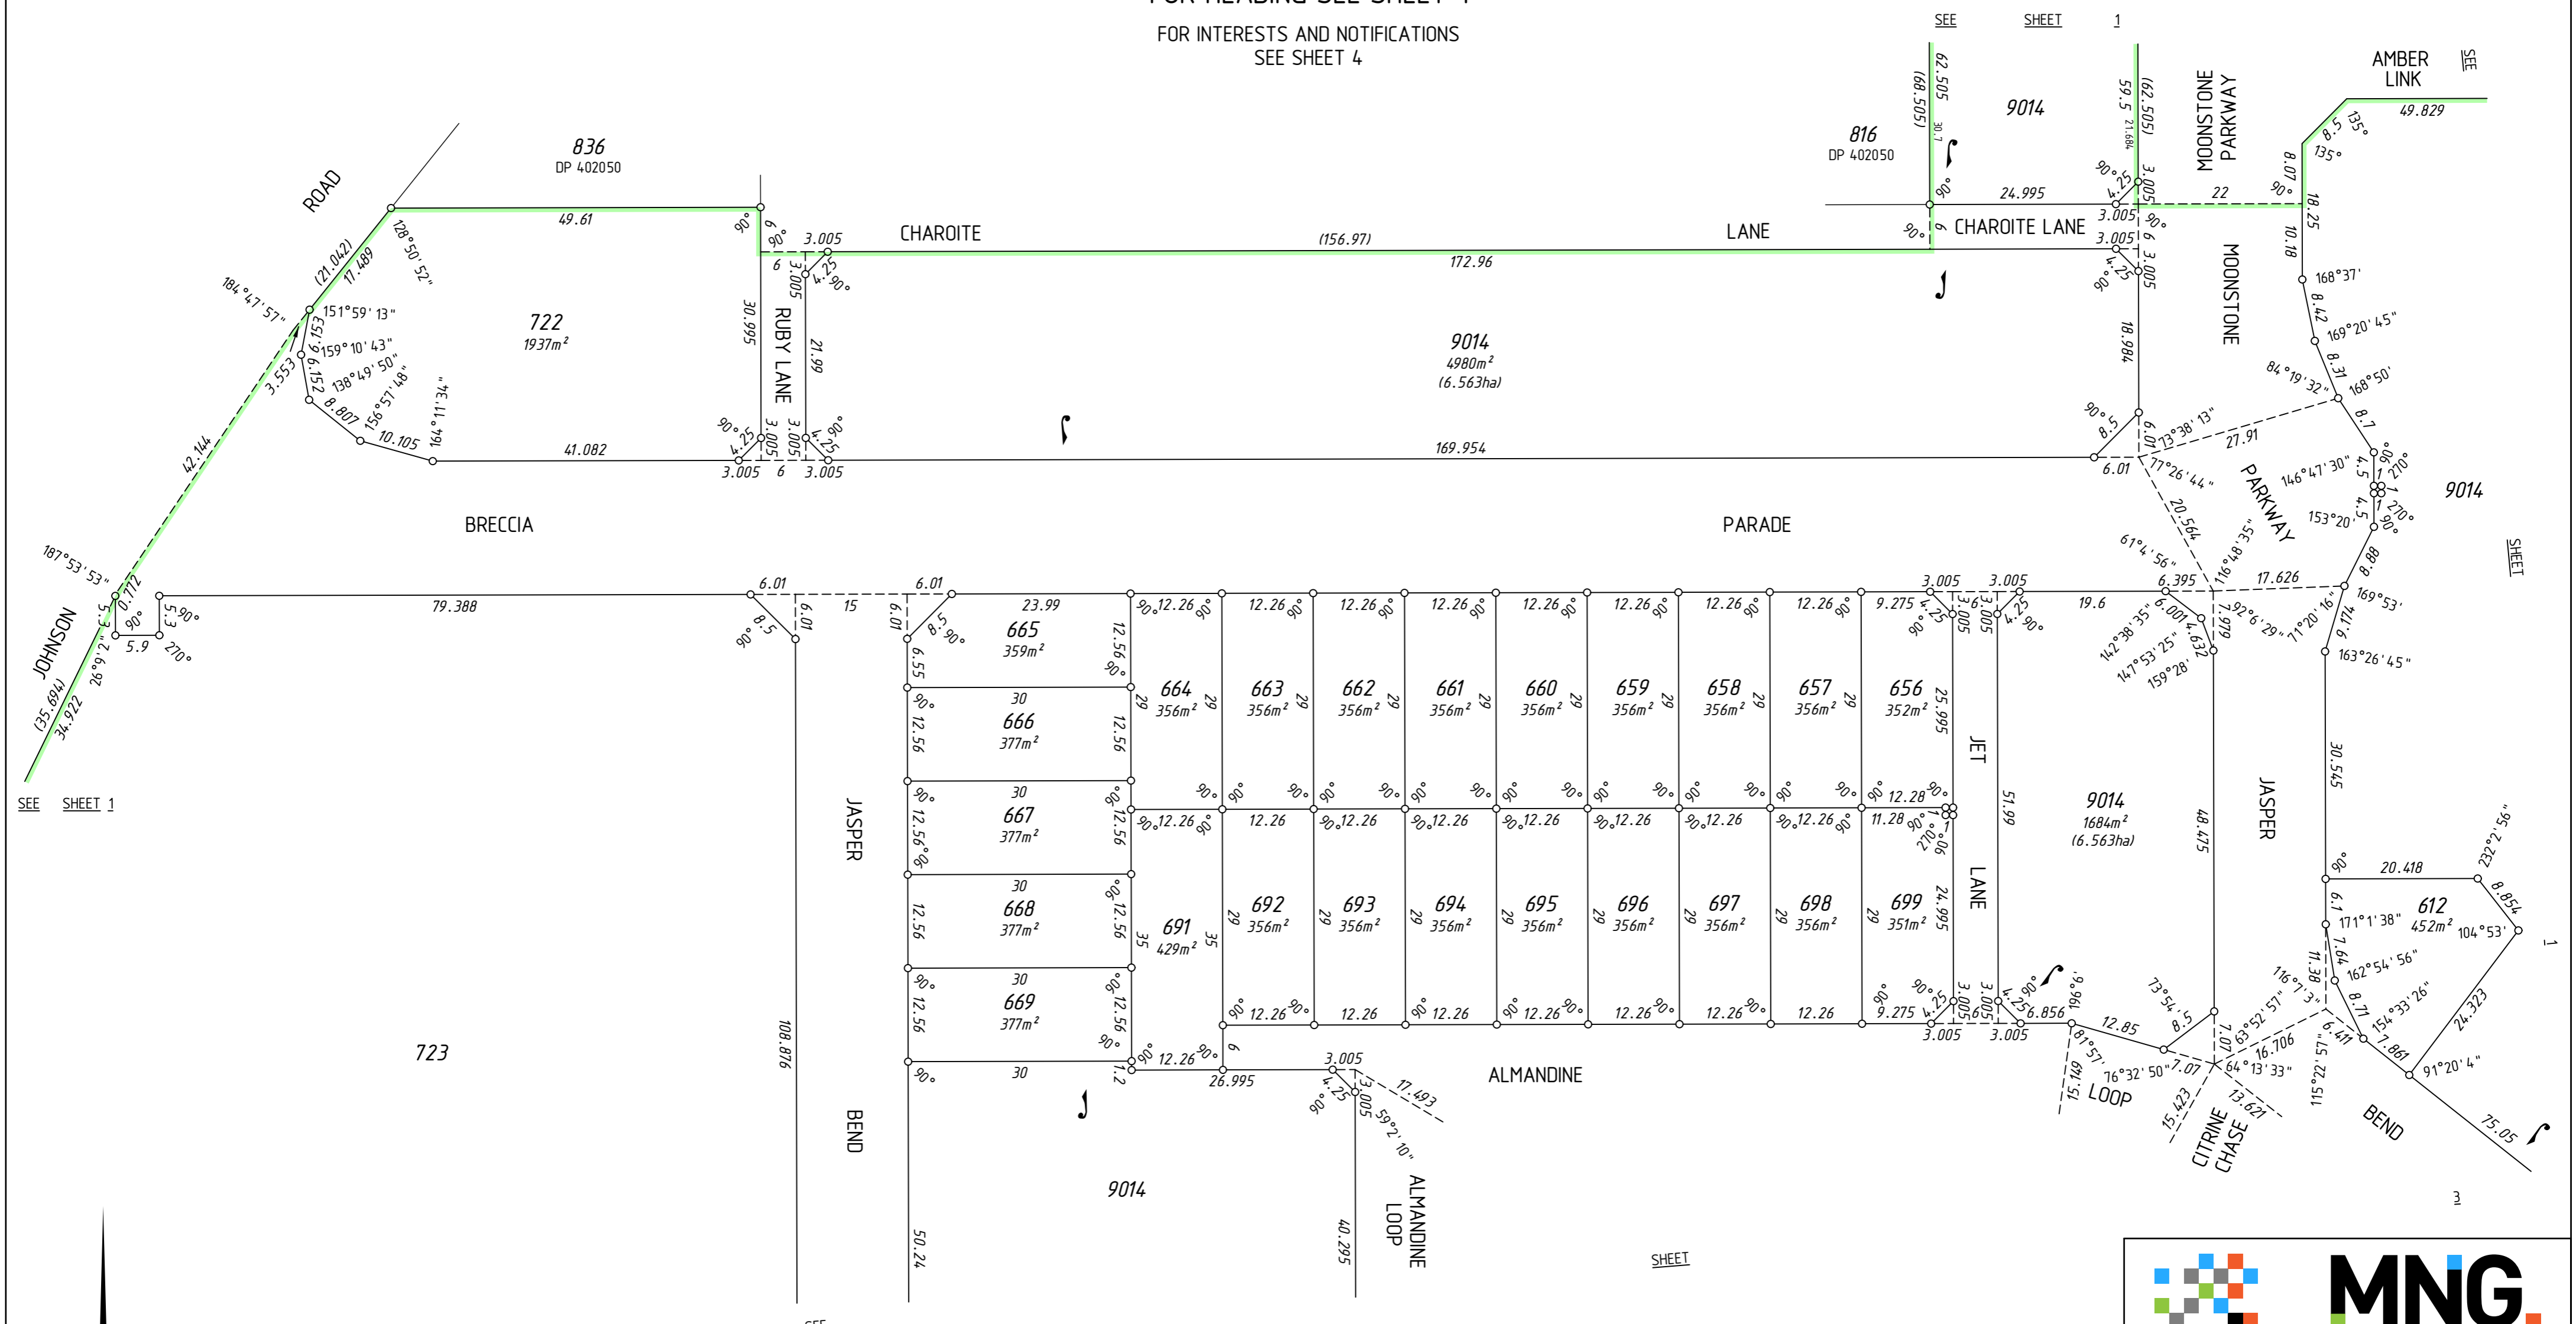

SEE SHEET 1

SEE SHEET 1


SHEET 1

3



SURVEY CARRIED OUT UNDER REG 26A
SPECIAL SURVEY AREA GUIDELINES
SEE SURVEY SHEETS FOR SURVEY INFORMATION

USE ONLY THE SURVEY SHEET/S WHEN DETERMINING
THE TRUE FINAL POSITION AND TYPE OF ALL SURVEY
MARKS PLACED PERTAINING TO THIS PLAN.

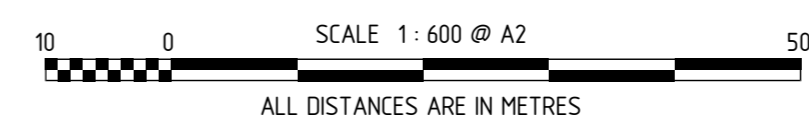

HELD BY LANDGATE IN DIGITAL FORMAT ONLY



MNG Ref : 94984dp-207k - Stage 6 - DP407808.CSD


FINAL

LICENSED SURVEYOR DATE



DEPOSITED PLAN
407808
SHEET 02 OF 04 SHEETS
VERSION 1

FOR HEADING SEE SHEET 1
FOR INTERESTS AND NOTIFICATIONS
SEE SHEET 4

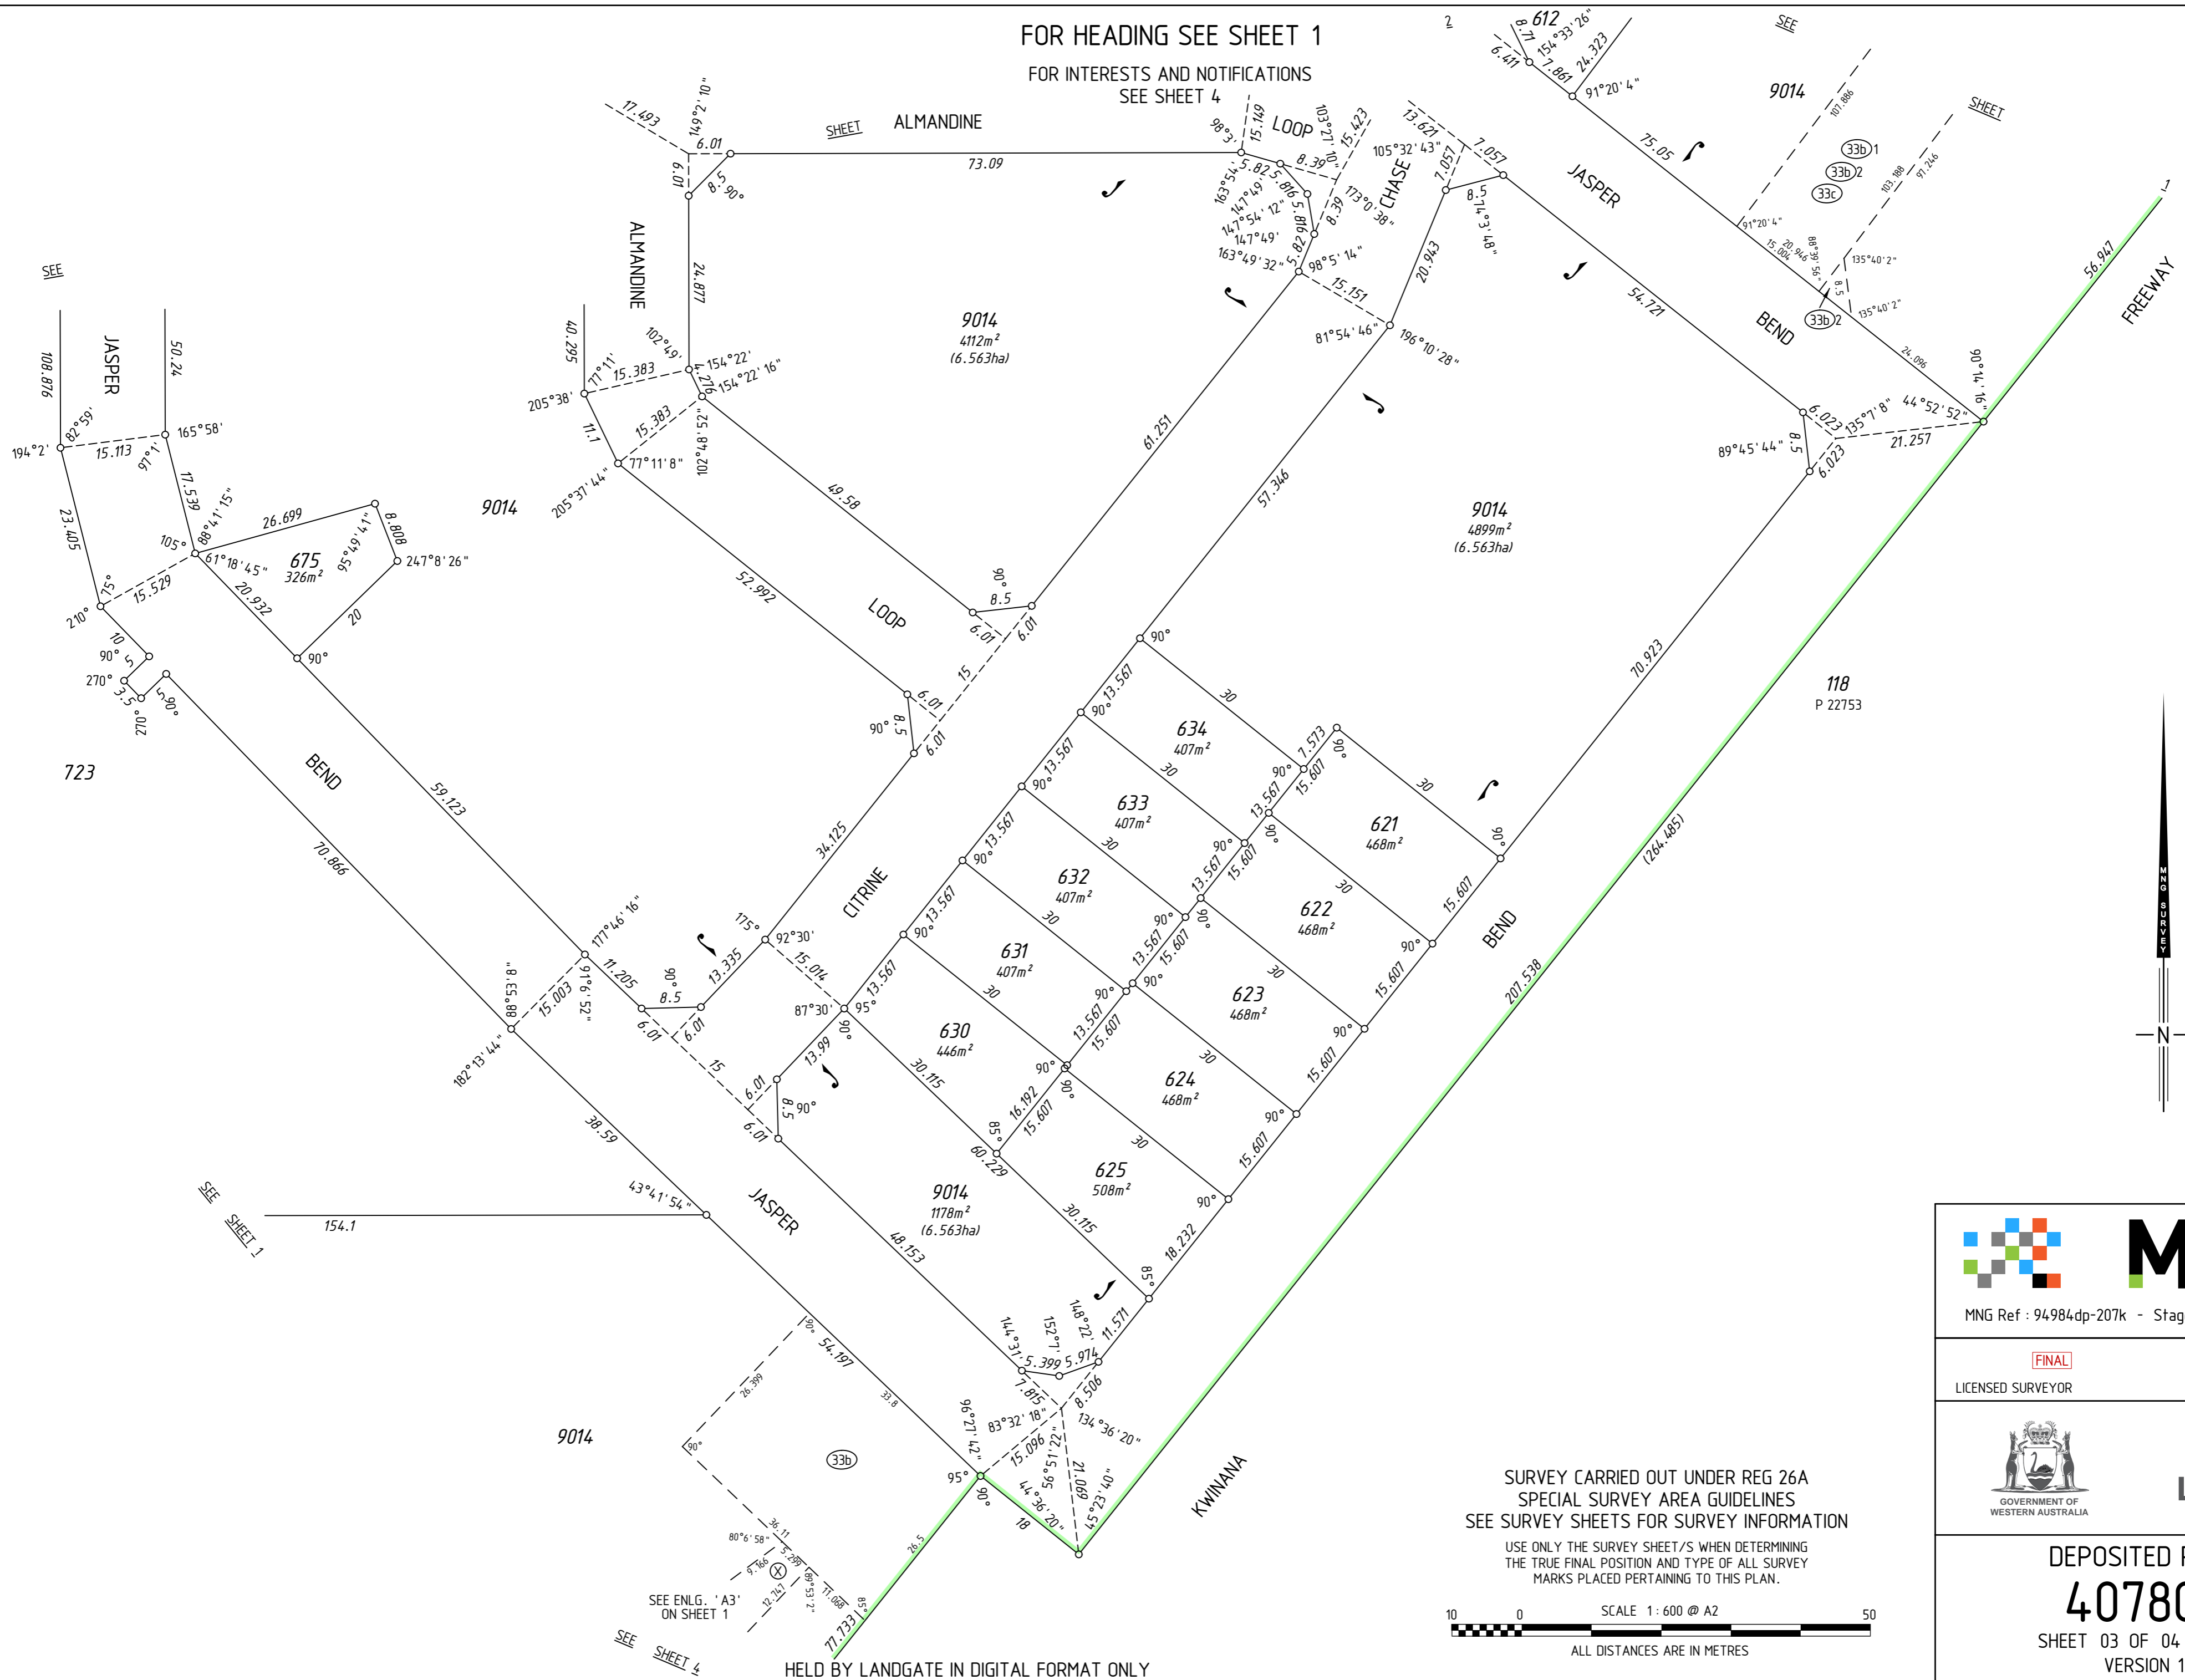

MNG Ref : 94984dp-207k - Stage 6 - DP407808.CSD

FINAL
LICENSED SURVEYOR DATE

SURVEY CARRIED OUT UNDER REG 26A
SPECIAL SURVEY AREA GUIDELINES
SEE SURVEY SHEETS FOR SURVEY INFORMATION

USE ONLY THE SURVEY SHEET/S WHEN DETERMINING
THE TRUE FINAL POSITION AND TYPE OF ALL SURVEY
MARKS PLACED PERTAINING TO THIS PLAN.


SCALE 1 : 600 @ A2
ALL DISTANCES ARE IN METRES

DEPOSITED PLAN
407808
SHEET 03 OF 04 SHEETS
VERSION 1

FOR HEADING SEE SHEET 1

INTERESTS AND NOTIFICATIONS

SUBJECT	PURPOSE	STATUTORY REFERENCE	ORIGIN	LAND BURDENED	BENEFIT TO	COMMENTS
(A)	EASEMENT		DOC M697596	LOT 9014	WATER CORPORATION	SEWERAGE
(33b)	EASEMENT (Sewerage and Water Supply)	SEC 167 OF THE P. & D. ACT REG 33 (b)	DP 64.726	LOT 9014	WATER CORPORATION	
(X)	RIGHT OF CARRIAGEWAY	SEC 136C OF T. L. A.	DP 64.726	LOT 9014	WATER CORPORATION	
(33b) 2	EASEMENT (Sewerage)	SEC 167 OF THE P. & D. ACT REG 33 (b)	DP 69295	LOT 9014	WATER CORPORATION	
(33b) 3	EASEMENT (Sewerage)	SEC 167 OF THE P. & D. ACT REG 33 (b)	THIS PLAN	LOT 9014	WATER CORPORATION	
(33b) 1, (33b) 4	EASEMENT (Water Supply)	SEC 167 OF THE P. & D. ACT REG 33 (b)	THIS PLAN	LOT 9014	WATER CORPORATION	
(33c), (33c) 1	EASEMENT (Electricity Supply)	SEC 167 OF THE P. & D. ACT REG 33 (c)	THIS PLAN	LOT 9014	ELECTRICITY NETWORKS CORPORATION	
	RESTRICTIVE COVENANT	SEC 136D OF THE T. L. A	THIS PLAN & DOC	ALL LOTS EXCEPT 722-723 AND 9014	ALL LOTS EXCEPT 722-723 AND 9014	
	NOTIFICATION	SEC 70A OF THE TLA	DOC	LOTS 621-625		TRANSPORT NOISE
	NOTIFICATION	SEC 70A OF THE TLA	DOC	LOTS 621-625, 630-634		FIRE MANAGEMENT PLAN

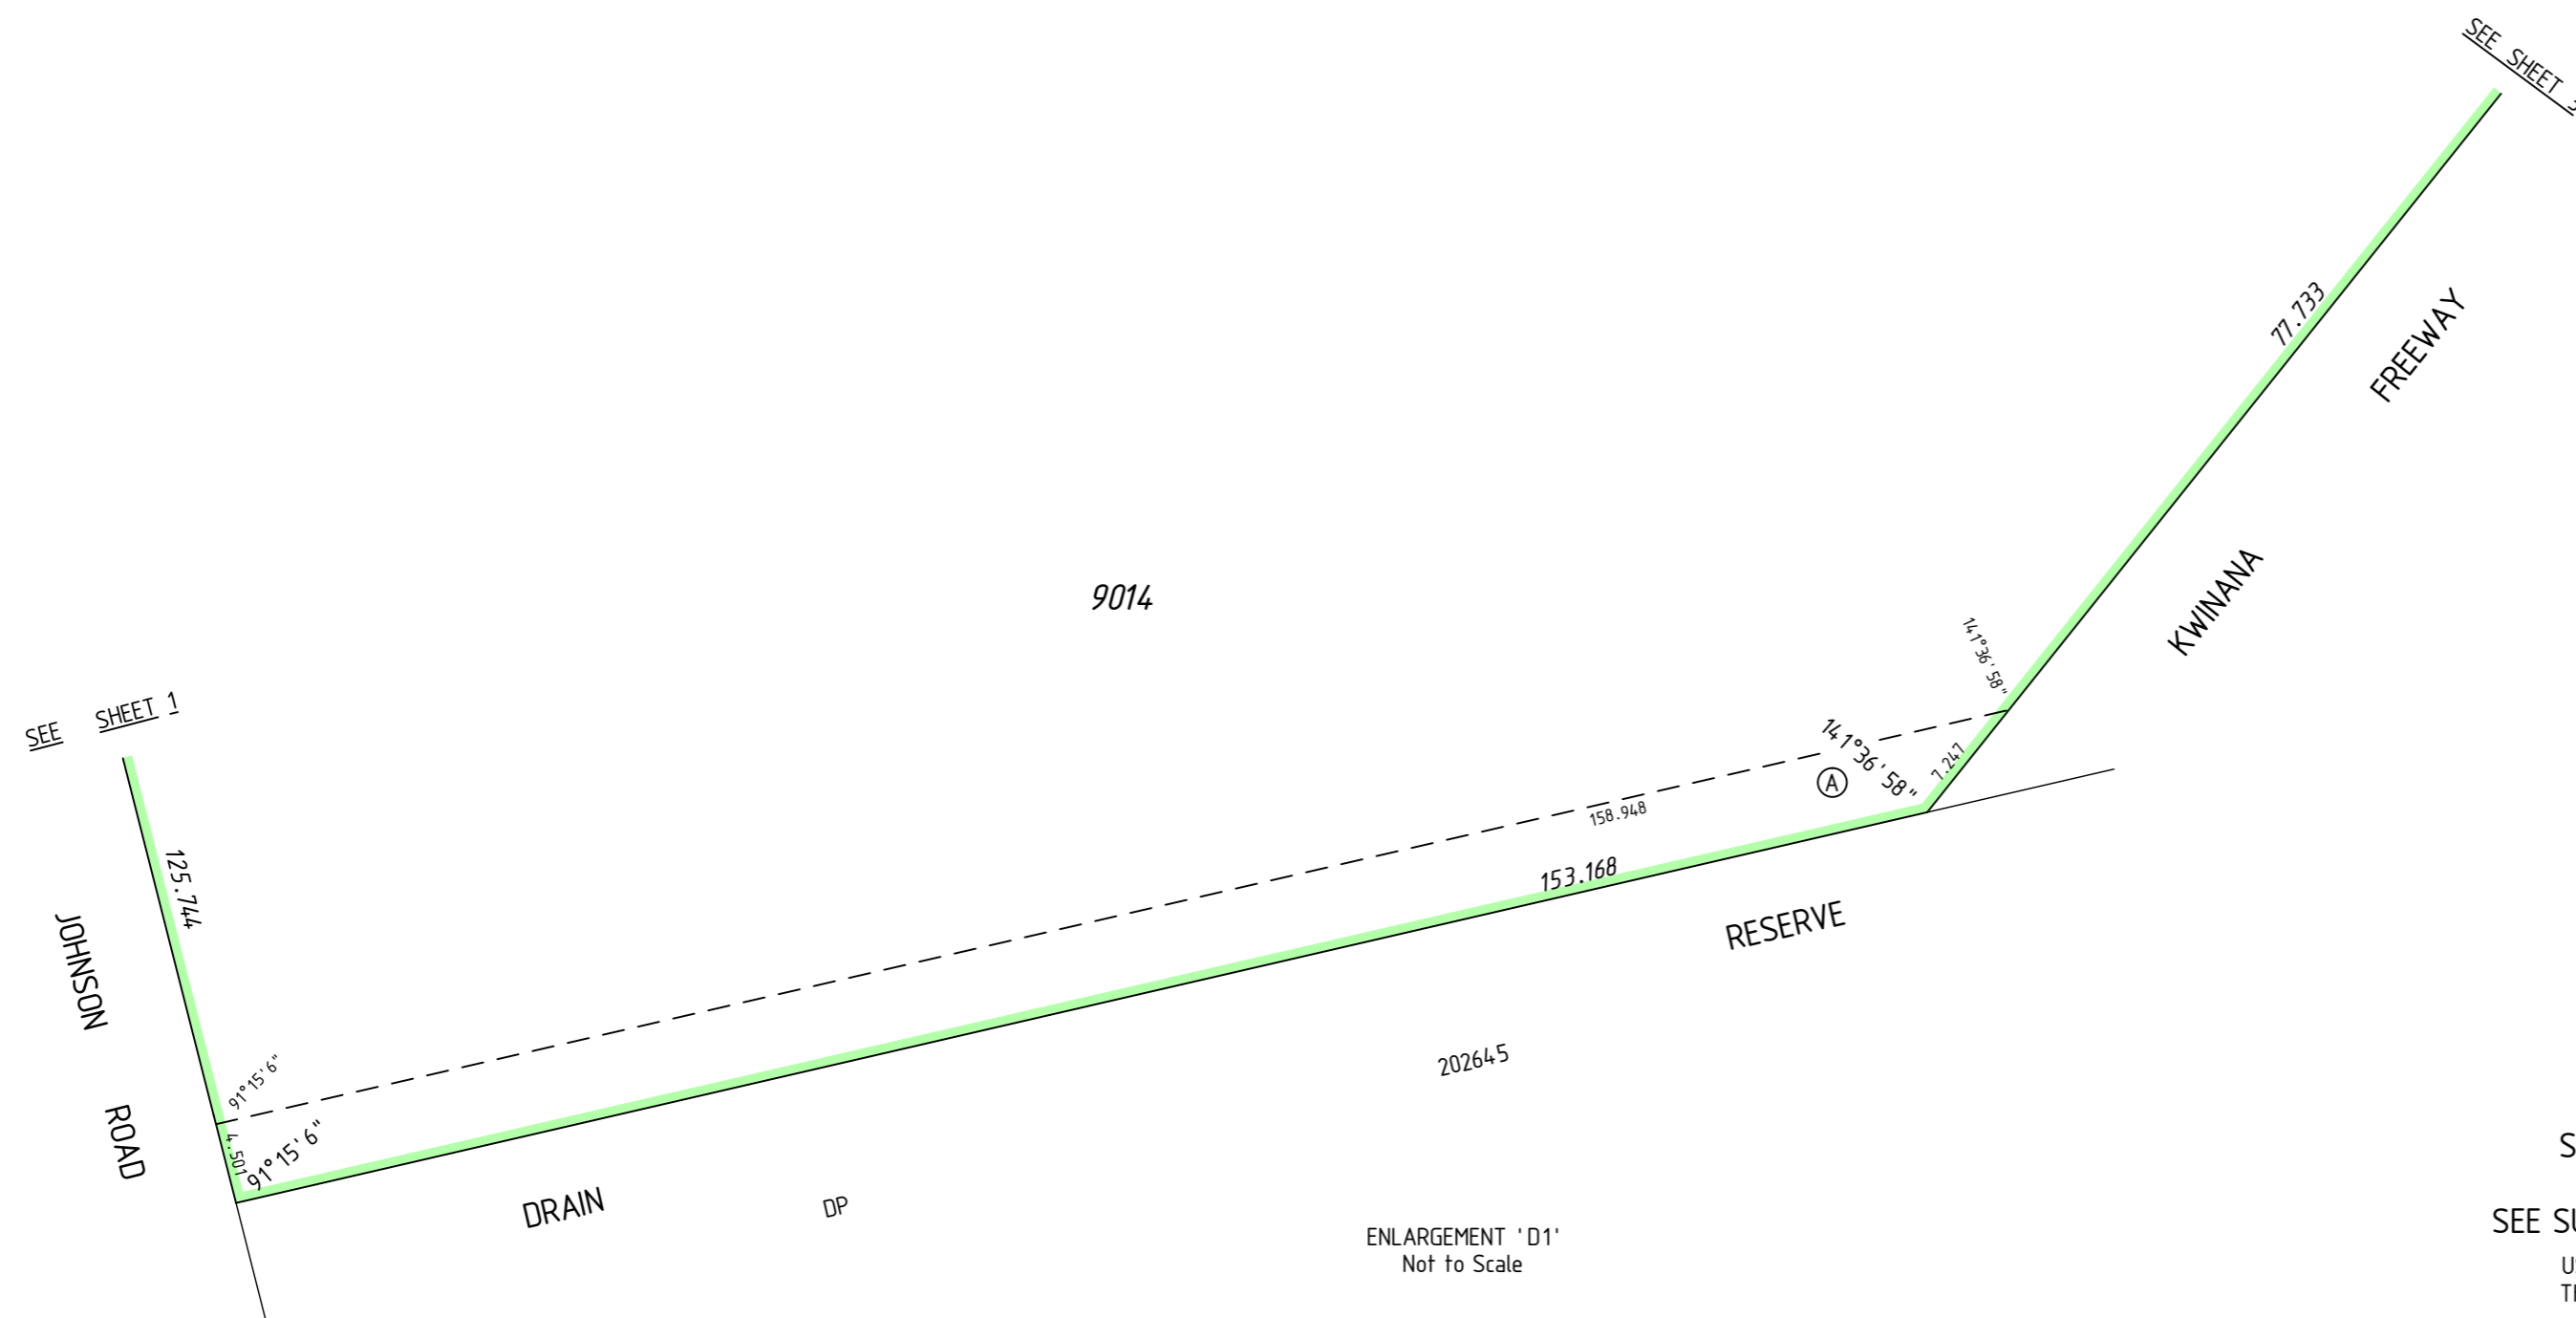

ENLARGEMENT 'D1'
Not to Scale

HELD BY LANDGATE IN DIGITAL FORMAT ONLY

SURVEY CARRIED OUT UNDER REG 26A
SPECIAL SURVEY AREA GUIDELINES
SEE SURVEY SHEETS FOR SURVEY INFORMATION
USE ONLY THE SURVEY SHEET/S WHEN DETERMINING
THE TRUE FINAL POSITION AND TYPE OF ALL SURVEY
MARKS PLACED PERTAINING TO THIS PLAN.



MNG Ref : 94984dp-207k - Stage 6 - DP407808.CSD

FINAL
LICENSED SURVEYOR DATE



DEPOSITED PLAN
407808
SHEET 04 OF 04 SHEETS
VERSION 1

FOR HEADING SEE SHEET 1

THIS SURVEY SHEET WILL BE
REPLACED BY THE SURVEY DATA



MNG Ref: 94984dp-207k



DEPOSITED PLAN

407808

SURVEY SHEET